


glazen balustrade t.e.m V3 h:1.10m vanaf V4 h:1.20m

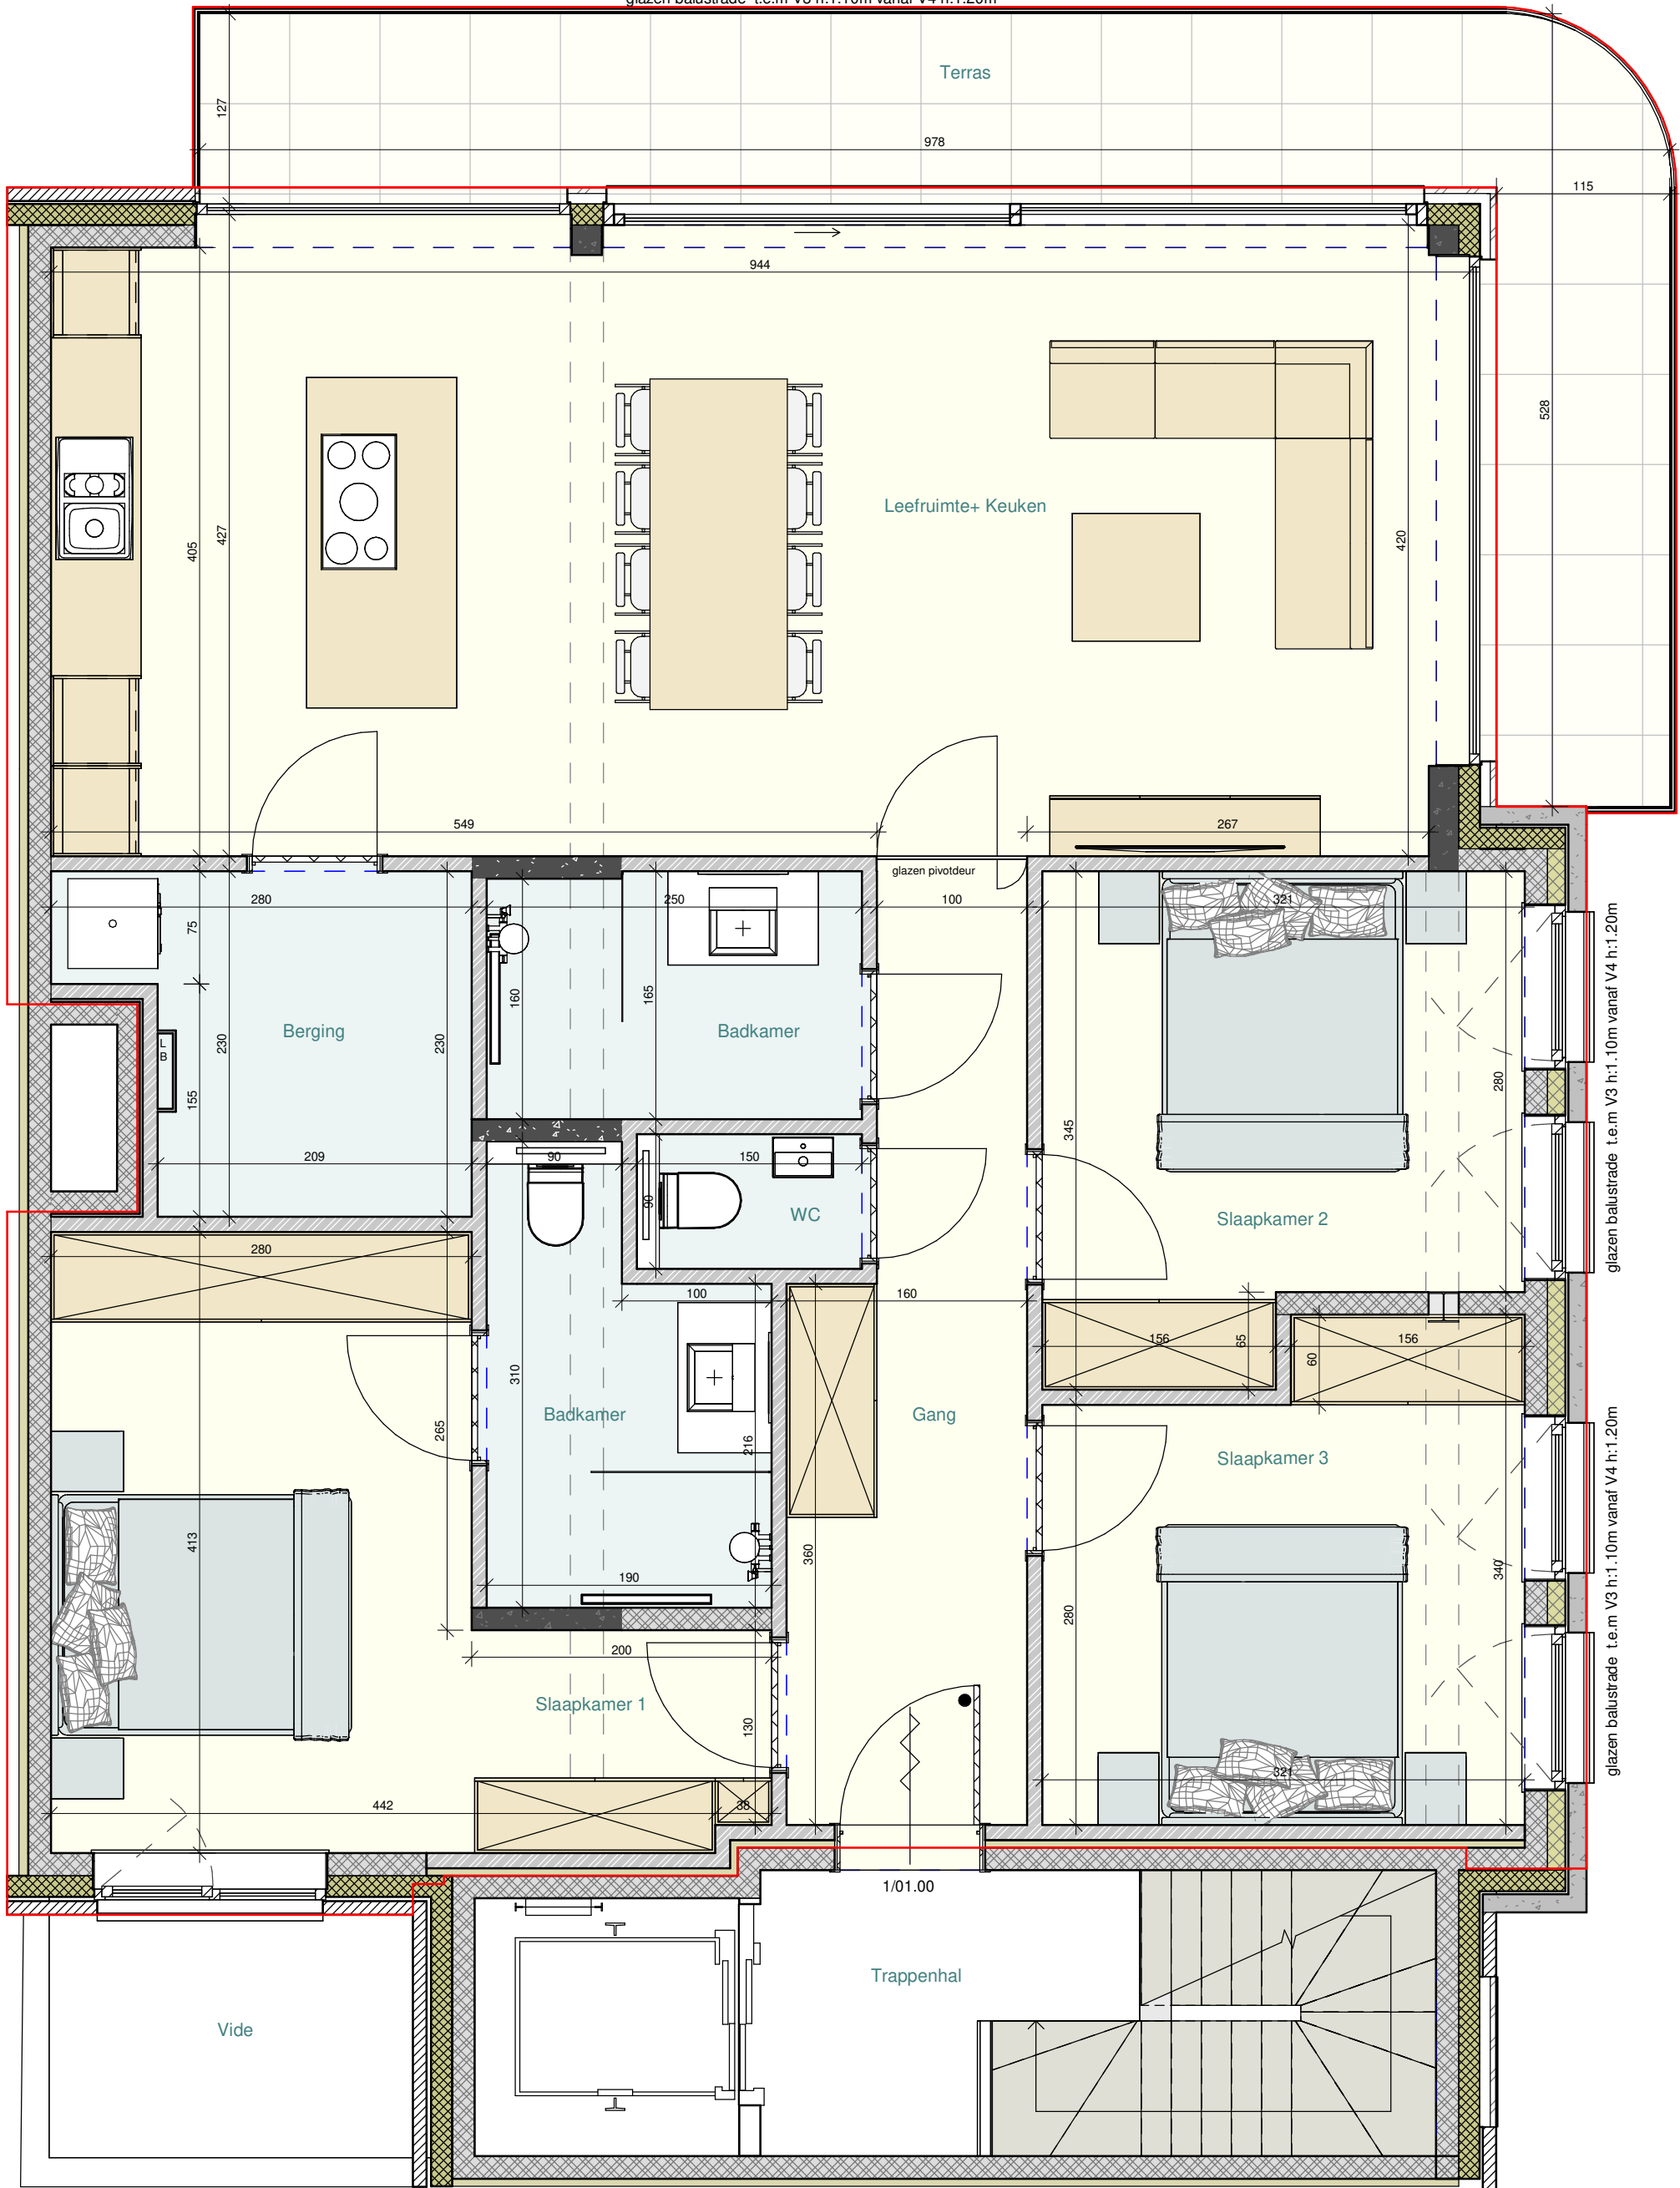

glazen balustrade t.e.m V3 h:1.10m vanaf V4 h:1.20m

glazen balustrade t.e.m V3 h:1.10m vanaf V4 h:1.20m

glazen balustrade t.e.m V3 h:1.10m vanaf V4 h:1.20m

| | |
|-------------|-----------------------|
| Opp. app. | 114.12 m ² |
| Opp. terras | 16.48 m ² |
| Totaal | 130.6 m ² |

