


glazen balustrade t.e.m V3 h:1.10m vanaf V4 h:1.20m

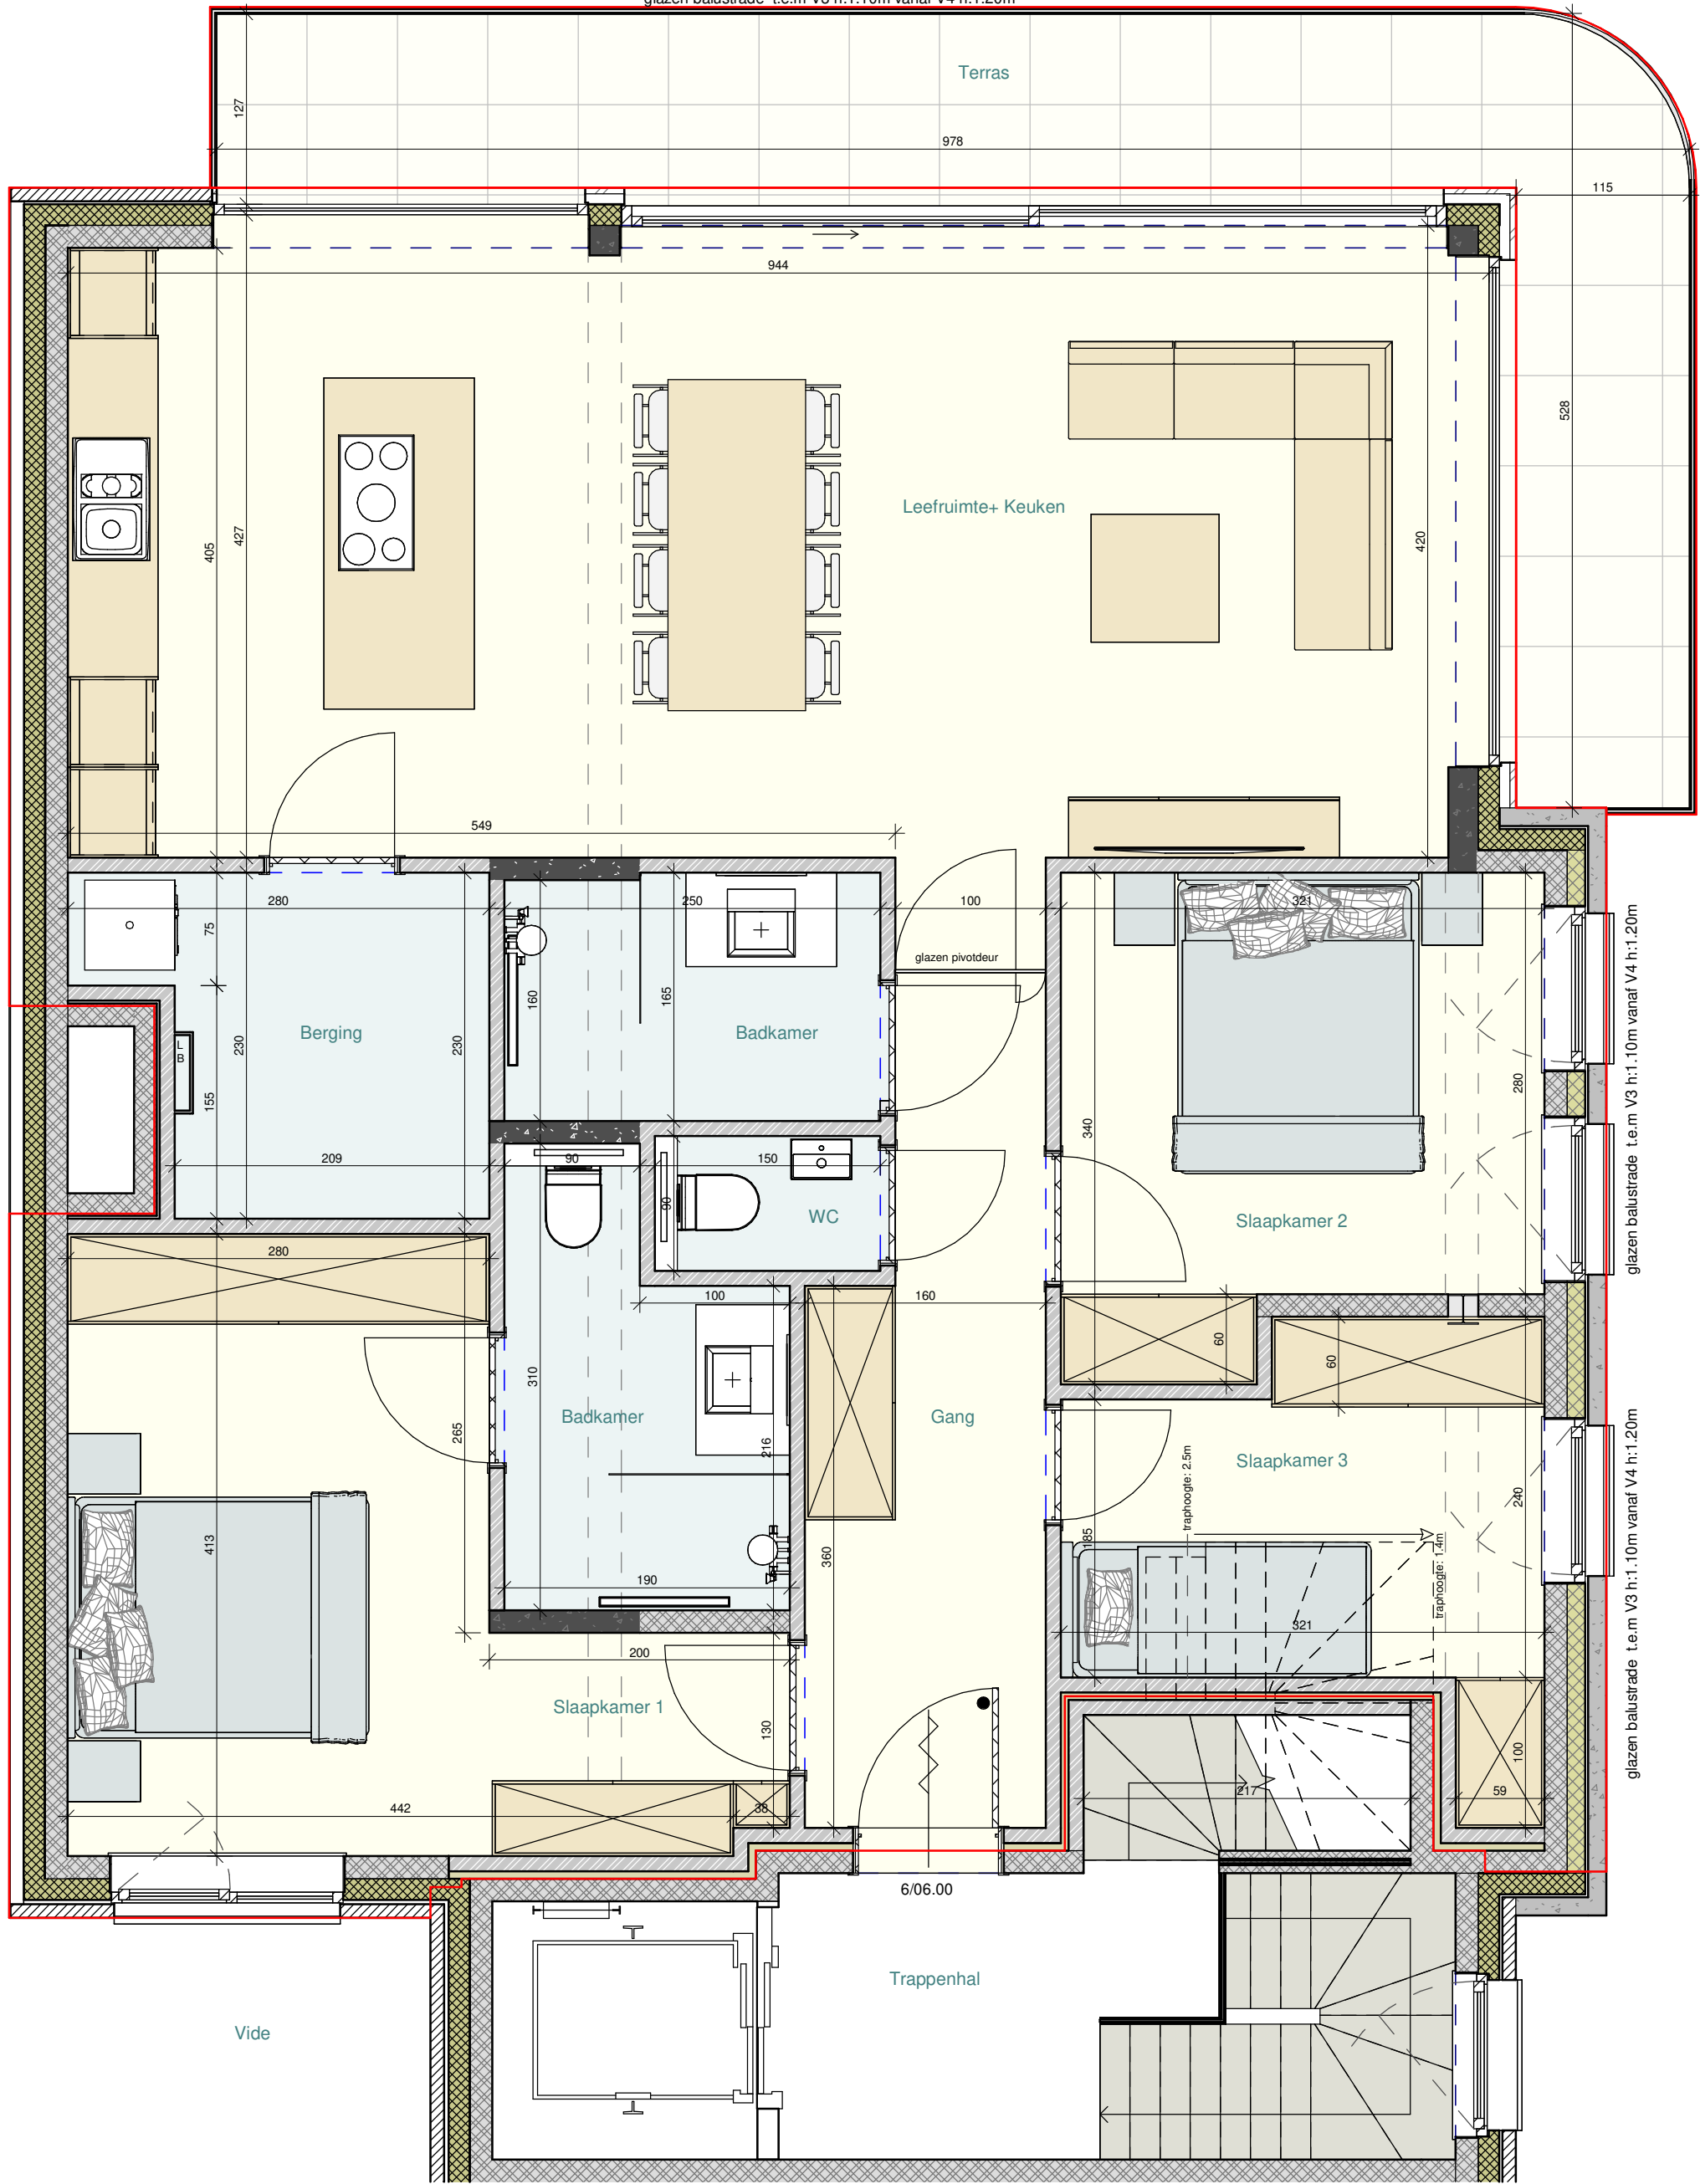

glazen balustrade t.e.m V3 h:1.10m vanaf V4 h:1.20m

glazen balustrade t.e.m V3 h:1.10m vanaf V4 h:1.20m

glazen balustrade t.e.m V3 h:1.10m vanaf V4 h:1.20m

Opp. app.	112.59 m ²
Opp. terras	16.48 m ²
Totaal	129.07 m²



ARCHITECTEN
VANBECELAERE EN
HAUSPIE BVBA
 Zuidstraat 50
 8630 Veurne
 tel. : 058/31 35 27
 fax : 058/31 56 14
 mail : architect@avenh.be
 www. vanbecelaere-hauspie.be

6-06.00
 16/05/2023 18:30:50

bouwheer: Residenties Apollo
 8670 Koksijde
 bouwplaats: Leopoldine Lejeunestraat 17

